


D35 LITOMYŠL - JANOV

PODELNÝ PROFIL DÁLNIČE D35

M 1 : 10 000 / 1 000

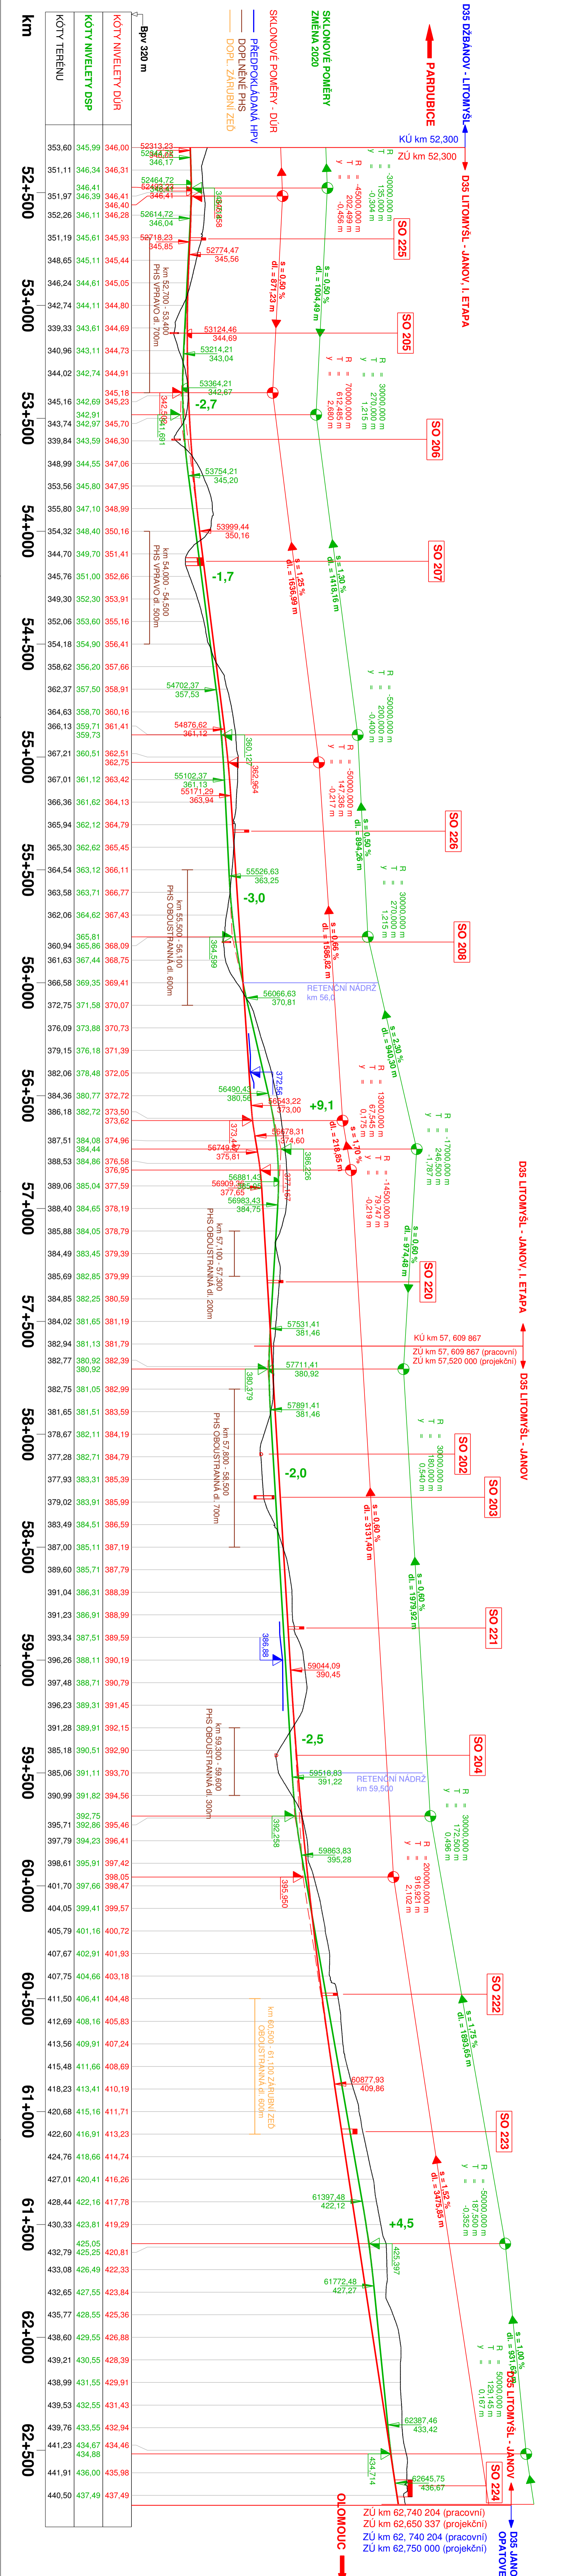

Km	KÓTY TERÉNU	KÓTY NIVELELETY DSP	KÓTY NIVELELETY DÚR
353,60	345,99	346,00	346,00
351,11	346,34	346,31	346,31
351,97	346,41	346,41	346,41
352,26	346,11	346,28	346,28
351,19	345,61	345,93	345,93
348,65	345,11	345,44	345,44
346,24	344,61	345,05	345,05
342,74	344,11	344,80	344,80
339,33	343,61	344,69	344,69
340,96	343,11	344,73	344,73
344,02	342,74	344,91	344,91
345,16	342,69	345,18	345,18
343,74	342,97	345,70	345,70
339,84	343,59	346,30	346,30
348,99	344,55	347,06	347,06
353,56	345,80	347,95	347,95
355,80	347,10	348,99	348,99
354,32	348,40	350,16	350,16
344,70	349,70	351,41	351,41
345,76	351,00	352,66	352,66
349,30	352,30	353,91	353,91
352,06	353,60	355,16	355,16
354,18	354,90	356,41	356,41
358,62	356,20	357,66	357,66
362,37	357,50	358,91	358,91
364,63	358,70	360,16	360,16
366,13	359,71	361,41	361,41
367,21	360,51	362,51	362,51
367,01	361,12	363,42	363,42
366,36	361,62	364,13	364,13
365,94	362,12	364,79	364,79
365,30	362,62	365,45	365,45
364,54	363,12	366,11	366,11
363,58	363,71	366,77	366,77
362,06	364,62	367,43	367,43
360,94	365,86	368,09	368,09
361,63	367,44	368,75	368,75
366,58	369,35	369,41	369,41
372,75	371,58	370,07	370,07
376,09	373,88	370,73	370,73
379,15	376,18	371,39	371,39
382,06	378,48	372,05	372,05
384,36	380,77	372,72	372,72
386,18	382,72	373,50	373,50
387,51	384,08	374,96	374,96
388,53	384,86	376,58	376,58
389,06	385,04	377,59	377,59
388,40	384,65	378,19	378,19
385,88	384,05	378,79	378,79
384,49	383,45	379,39	379,39
385,69	382,85	379,99	379,99
384,85	382,25	380,59	380,59
384,02	381,65	381,19	381,19
382,94	381,13	381,79	381,79
382,77	380,92	382,39	382,39
382,75	381,05	382,99	382,99
381,65	381,51	383,59	383,59
378,67	382,11	384,19	384,19
377,28	382,71	384,79	384,79
377,93	383,31	385,39	385,39
379,02	383,91	385,99	385,99
383,49	384,51	386,59	386,59
387,00	385,11	387,19	387,19
389,60	385,71	387,79	387,79
391,04	386,31	388,39	388,39
391,23	386,91	388,99	388,99
393,34	387,51	389,59	389,59
396,26	388,11	390,19	390,19
397,48	388,71	390,79	390,79
396,23	389,31	391,45	391,45
391,28	389,91	392,15	392,15
385,18	390,51	392,90	392,90
385,06	391,11	393,70	393,70
390,99	391,82	394,56	394,56
395,71	392,75	395,46	395,46
397,79	394,23	396,41	396,41
398,61	395,91	397,42	397,42
401,70	397,66	398,47	398,47
404,05	399,41	399,57	399,57
405,79	401,16	400,72	400,72
407,67	402,91	401,93	401,93
407,75	404,66	403,18	403,18
411,50	406,41	404,48	404,48
412,69	408,16	405,83	405,83
413,56	409,91	407,24	407,24
415,48	411,66	408,69	408,69
418,23	413,41	410,19	410,19
420,68	415,16	411,71	411,71
422,60	416,91	413,23	413,23
424,76	418,66	414,74	414,74
427,01	420,41	416,26	416,26
428,44	422,16	417,78	417,78
430,33	423,81	419,29	419,29
432,79	425,05	420,81	420,81
433,08	426,49	422,33	422,33
432,65	427,55	423,84	423,84
435,77	428,55	425,36	425,36
438,60	429,55	426,88	426,88
439,21	430,55	428,39	428,39
438,99	431,55	429,91	429,91
439,53	432,55	431,43	431,43
439,76	433,55	432,94	432,94
441,23	434,67	434,46	434,46
441,91	436,00	435,98	435,98
440,50	437,49	437,49	437,49